



Laminated (CPL) door panel

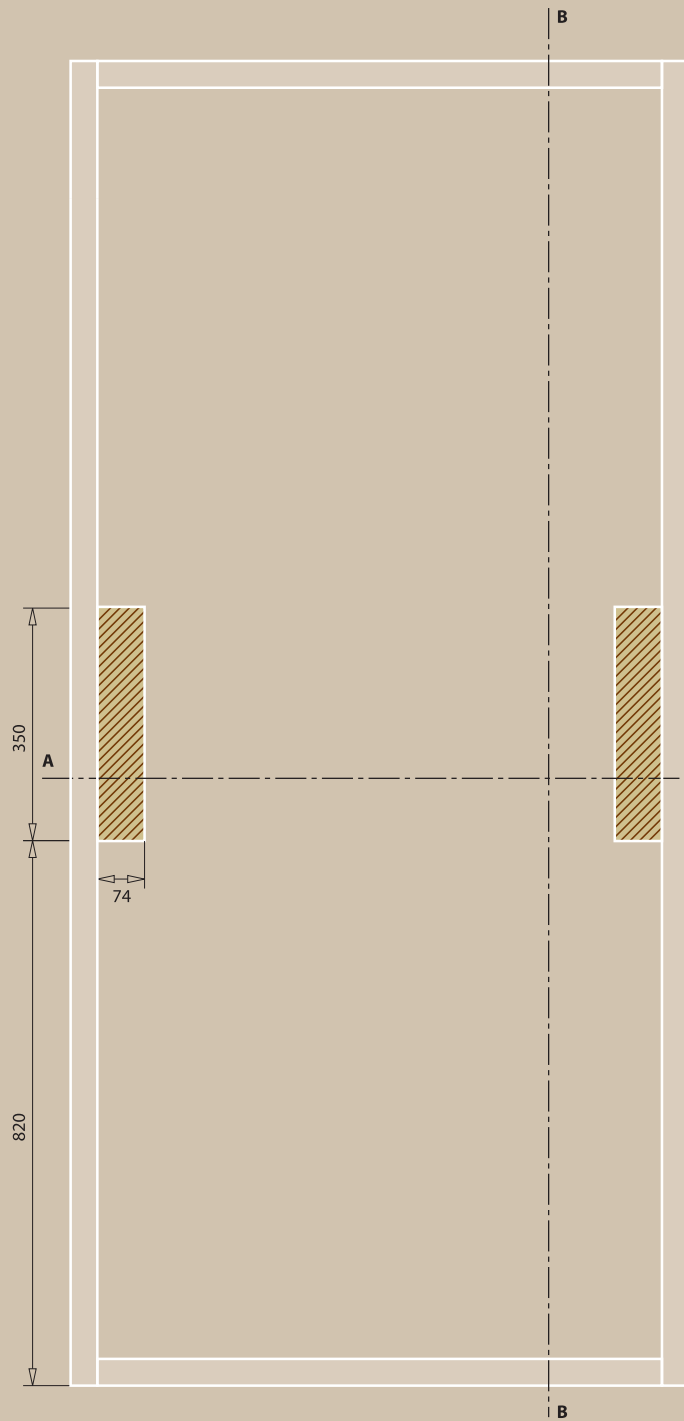

Sez. B - B
Sect. B - B

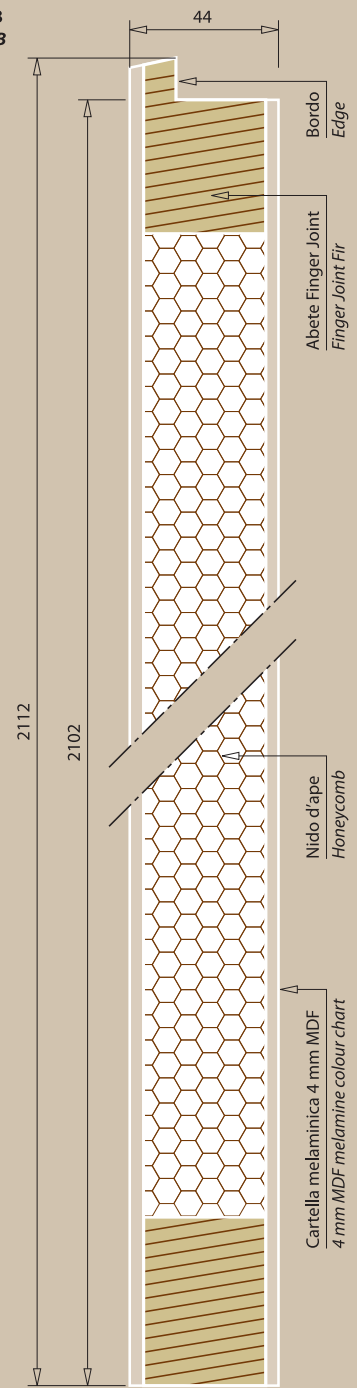

Sez. A - A
Sect. A - A

